

PRELIMINARY

09/15/2023

RETAIL DEVELOPMENT  
 CHINA GROVE, NC

SITE PLAN


PREPARED FOR:

DATE:	REVISIONS:


SHEET SIZE: 24"x36"  
 PROJECT NUMBER: 3161152022  
 DRAWN BY: J. EDWARDS  
 APPROVED BY: J. CHURCH

SCALE: 1" = 120' (H) (V)

SHEET: C100

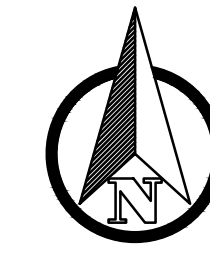

Curve #	Length	Radius	Delta	Chord Direction	Chord Length
C1	134.01	2627.29	2.92	S27° 44' 31"W	133.99
C2	131.57	2589.07	2.91	S27° 44' 58"W	131.56
C3	35.04	2280.00	0.88	N72° 07' 57"W	35.04
C4	102.19	2280.00	2.57	N75° 12' 42"W	102.18
C5	256.43	1068.29	13.75	N4° 59' 55"W	255.81
C6	255.42	1125.25	13.01	N5° 18' 14"W	254.88
C7	50.84	1068.29	2.73	N3° 37' 07"E	50.84
C8	72.20	984.69	4.57	N3° 20' 49"E	72.18
C9	190.03	2458.18	4.43	N69° 16' 00"W	189.98

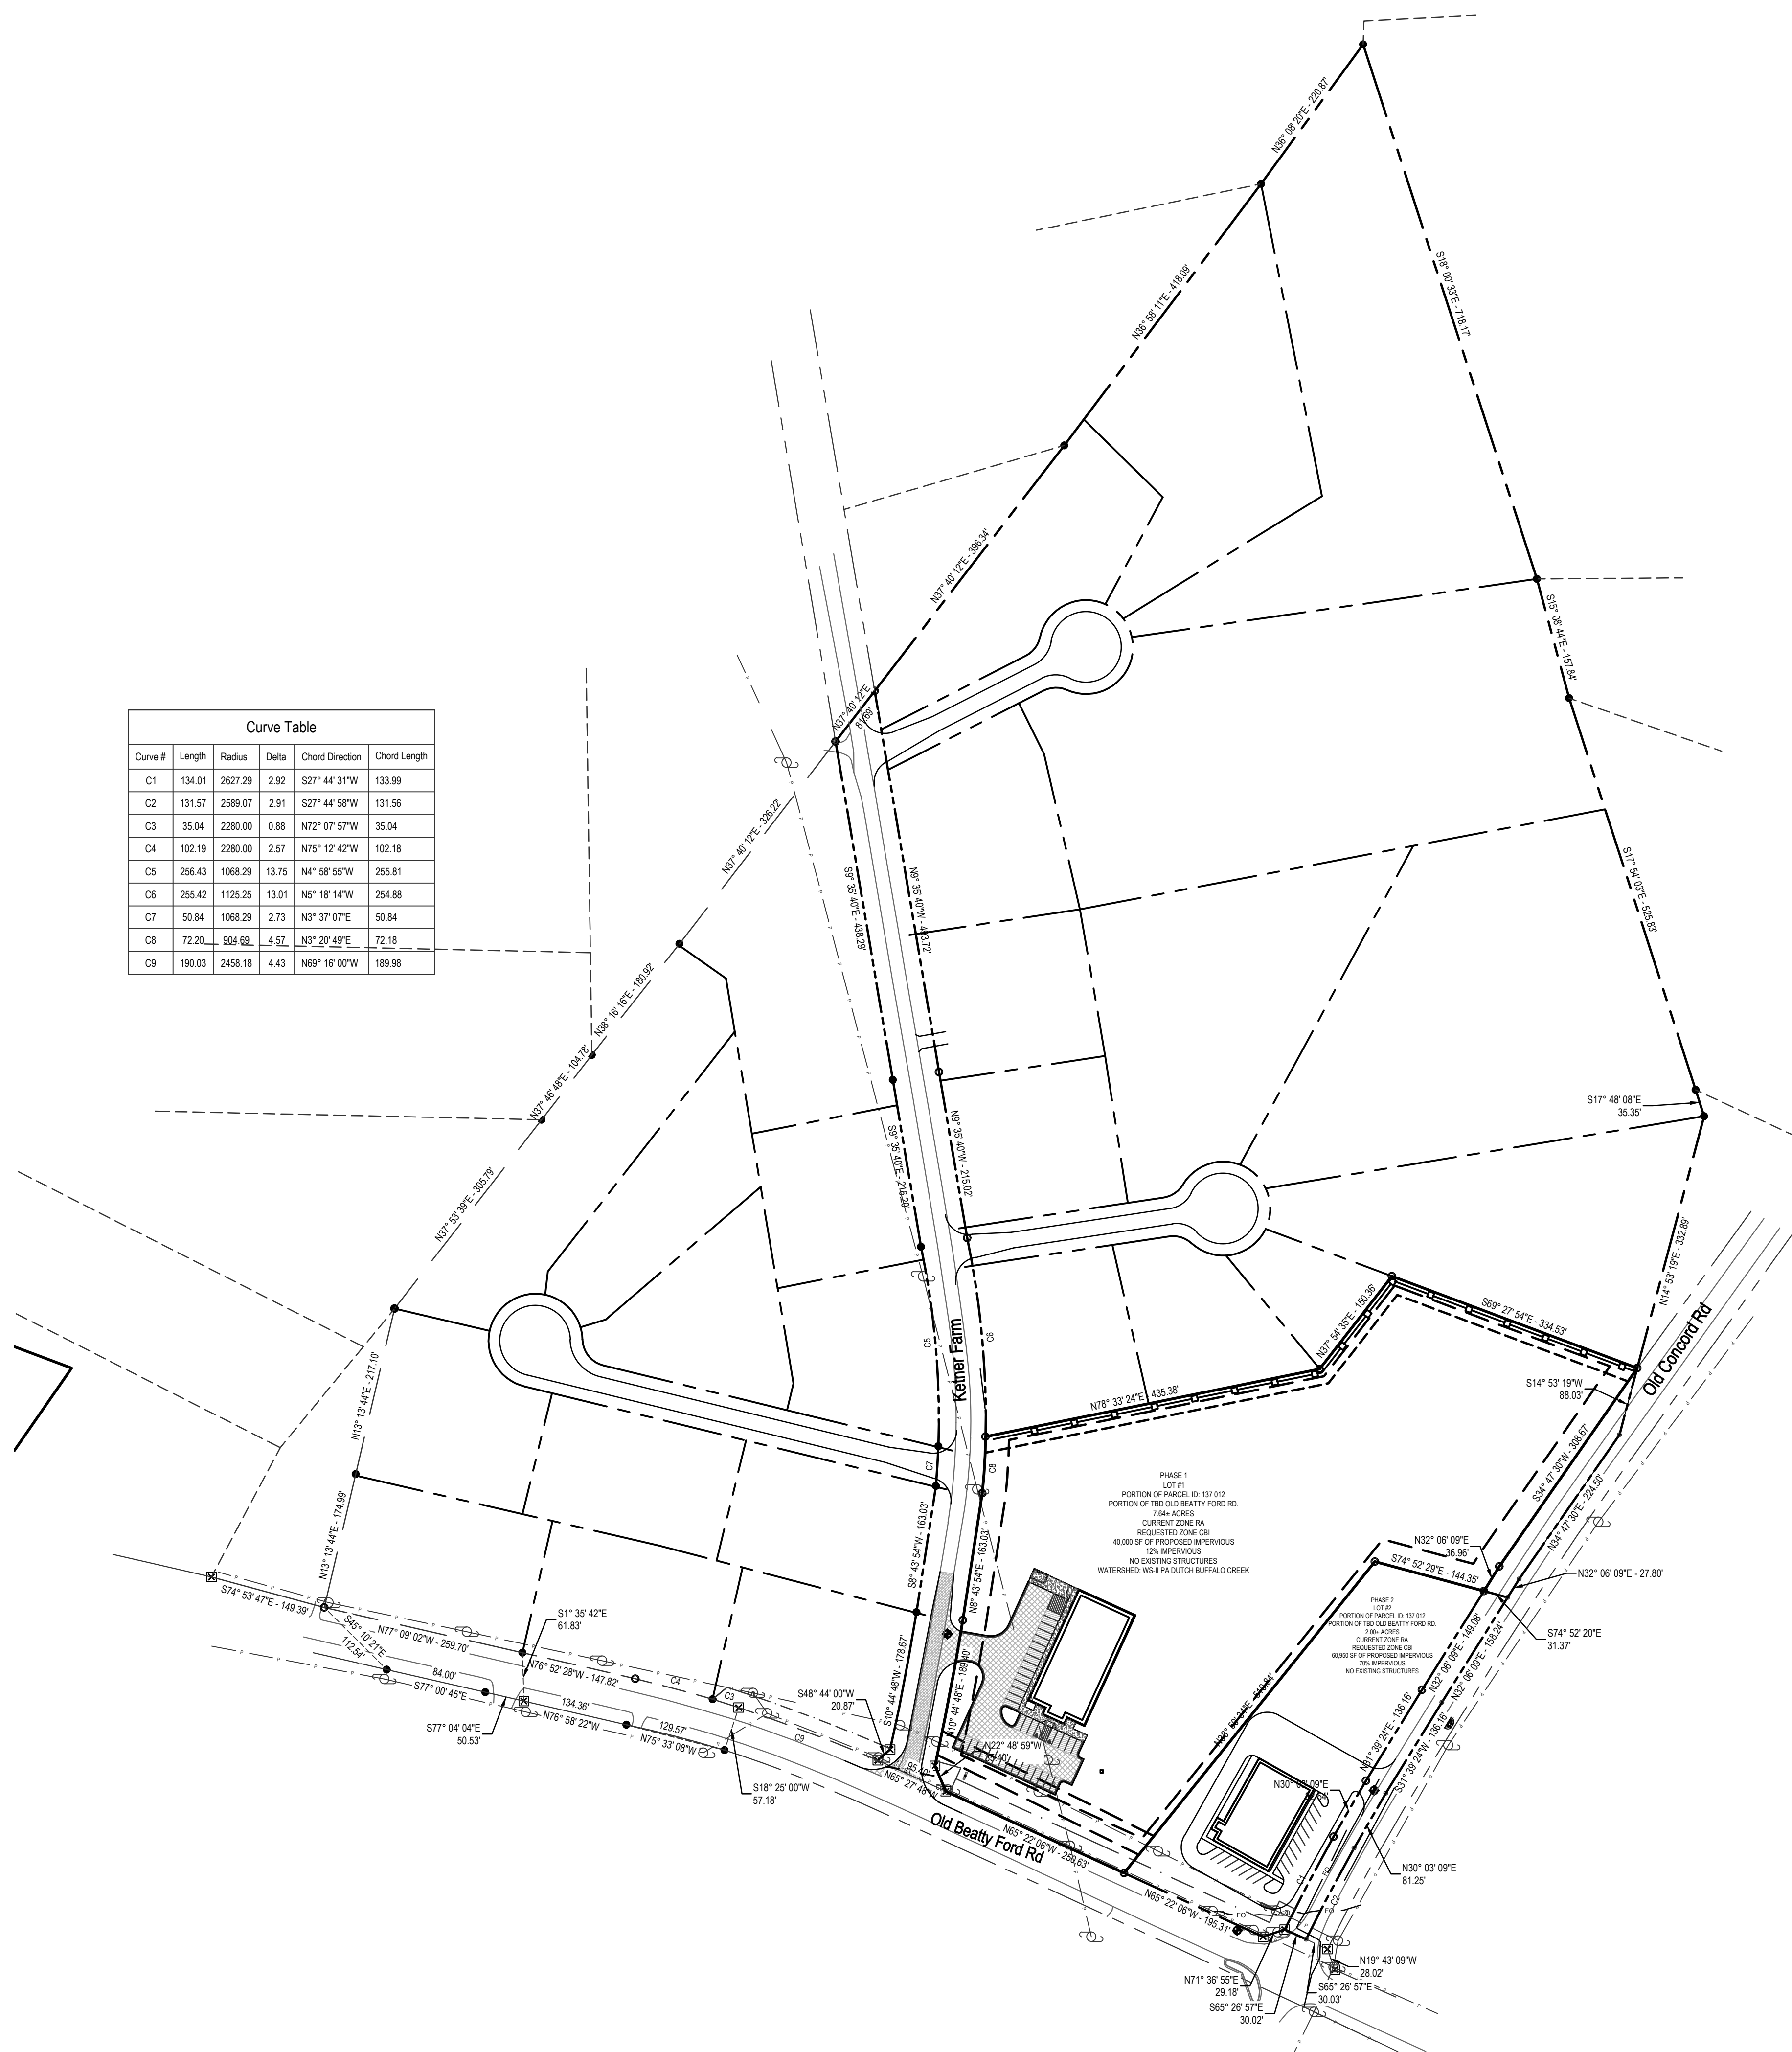

DO NOT SCALE - PLANS MUST BE RECEIVED AS A COMPLETE SET