




Aerial Photo

Parking Notes:

- * Future parking assessment may recommend angle parking
- * Car parking spots as shown are 9' x 20'
- * Boat/trailer spots as shown are 10'x40'
- * Golf cart and motorcycle spots are 6'x10'

Setback Legend

- * Setbacks are shown in dashed lines
- * 50' right of way from frontage on Goodman Lake Rd
- * 30' setback from side streets
- * 10' setback from High Rock Lake
- * 660' contour line (SFHA)

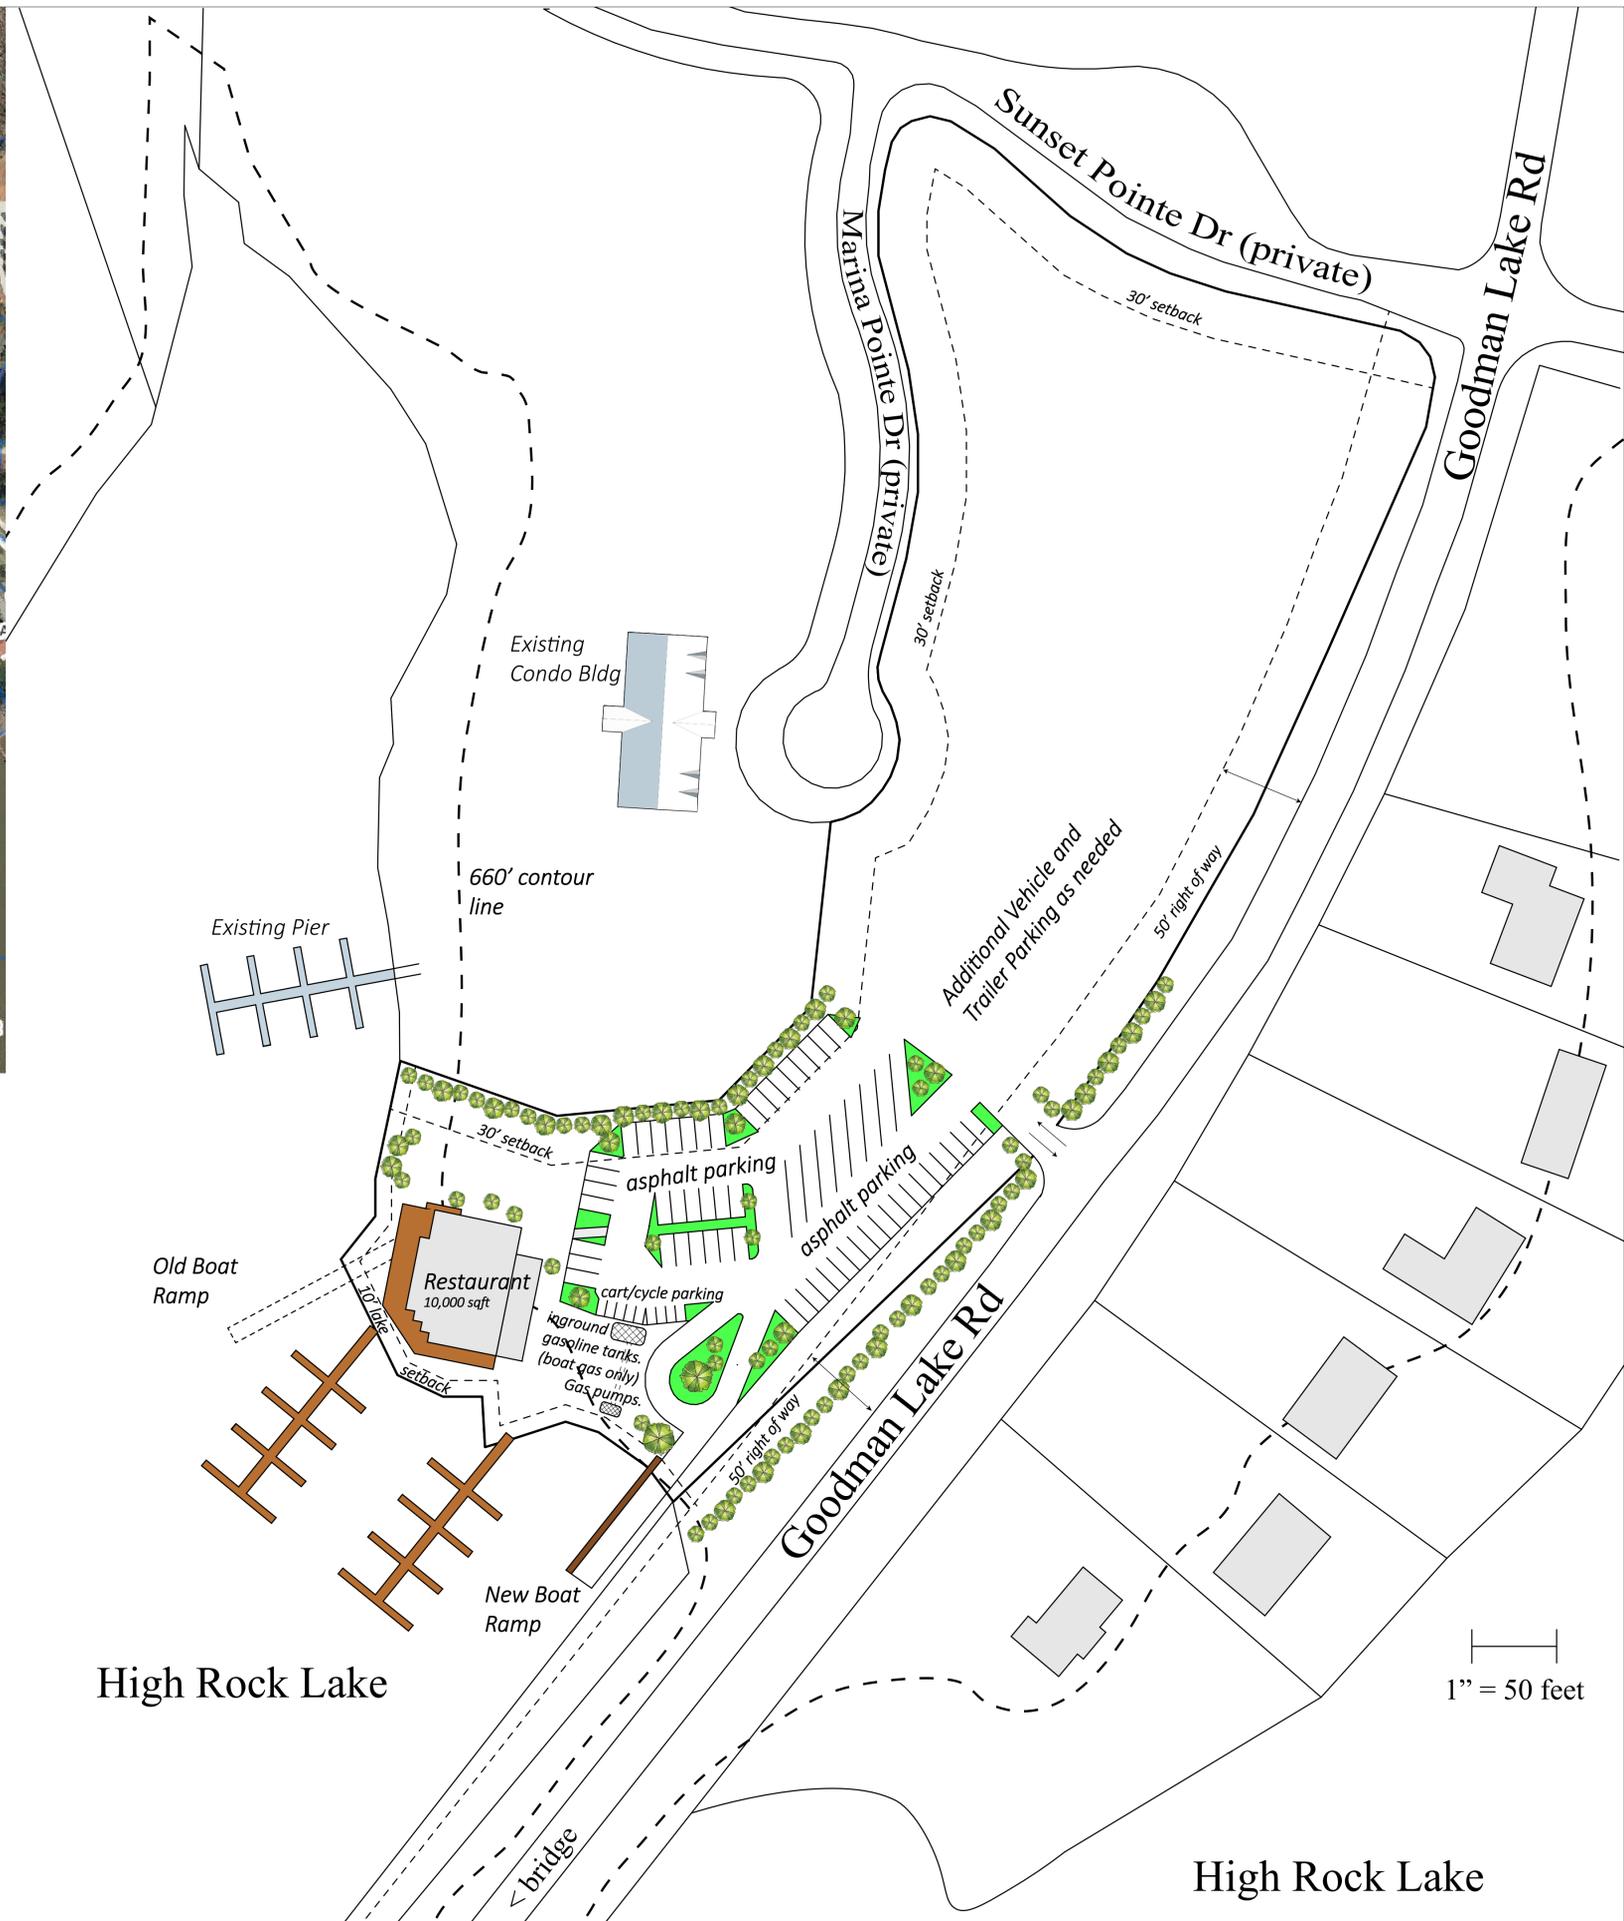

Marina Pointe Restaurant
Rowan County, NC

Site Plan
Date: 9/3/2019